

**SCDHEC OFFICE OF OCEAN AND COASTAL RESOURCE MANAGEMENT
PERMIT APPLICATION PUBLIC NOTICE**

March 09, 2012

Permit Number: OCRM-12-056-A
Permit ID: 75339

The SCDHEC Office of Ocean and Coastal Resource Management has received an application for a permit for the alteration of a critical area. This application was submitted pursuant to the Coastal Zone Management Act (Act 123) of the 1977 South Carolina General Assembly. The application, in brief, is described as follows:

APPLICANT: City of Myrtle Beach
C/O DDC Engineers, Inc.
1298 Professional Dr.
Myrtle Beach, SC 29577-5896

LOCATION: On and adjacent to Atlantic Ocean between North Ocean Boulevard between 14th Ave N and 15th Ave N, Myrtle Beach, Horry County, South Carolina.
TMS#: adjacent to 181-04-32-005.

WORK: The work as proposed and shown on the attached plans consists of installing an additional drainage structure at an existing beach outfall. Specifically, the applicant seeks to install a 15" CCP to route flow from the new Banditos Restaurant to the City stormwater beachfront header pipe. The work as described is for stormwater drainage. Please Note: The Army Corps of Engineers is reviewing this project under their Nationwide Permit #7.

This public notice is being distributed to all known interested persons and agencies to assist in developing facts on which a decision by OCRM can be based. Comments concerning the proposed work should be submitted in writing, setting forth sufficient detail to furnish a clear understanding of the reasons for support or opposition.


The decision to issue or deny a permit will be based on the individual merits of the application, the policies specified in the South Carolina Coastal Zone Management Act, and the considerations outlined in the State of South Carolina Coastal Zone Management Program. Interested parties who wish to be notified of final permit action must notify OCRM in writing of this request.

To assure review by OCRM, comments regarding this application must be received by OCRM on or before April 8, 2012. For further information please contact the project manager for this activity, Tanitra Marshall at 843-238-4528.

PLEASE REPLY TO:

SCDHEC OFFICE OF OCEAN AND COASTAL RESOURCE MANAGEMENT
927 Shine Avenue
Myrtle Beach, SC 29577


Please refer to P/N# OCRM-12-056-A



Tess Trumbull, Wetland Section Coordinator

MSP

NOTE:
THIS DRAWING IS FOR PERMITTING
PURPOSES ONLY AND IS NOT TO BE
USED FOR ENGINEERING DESIGN OR
DETAIL.

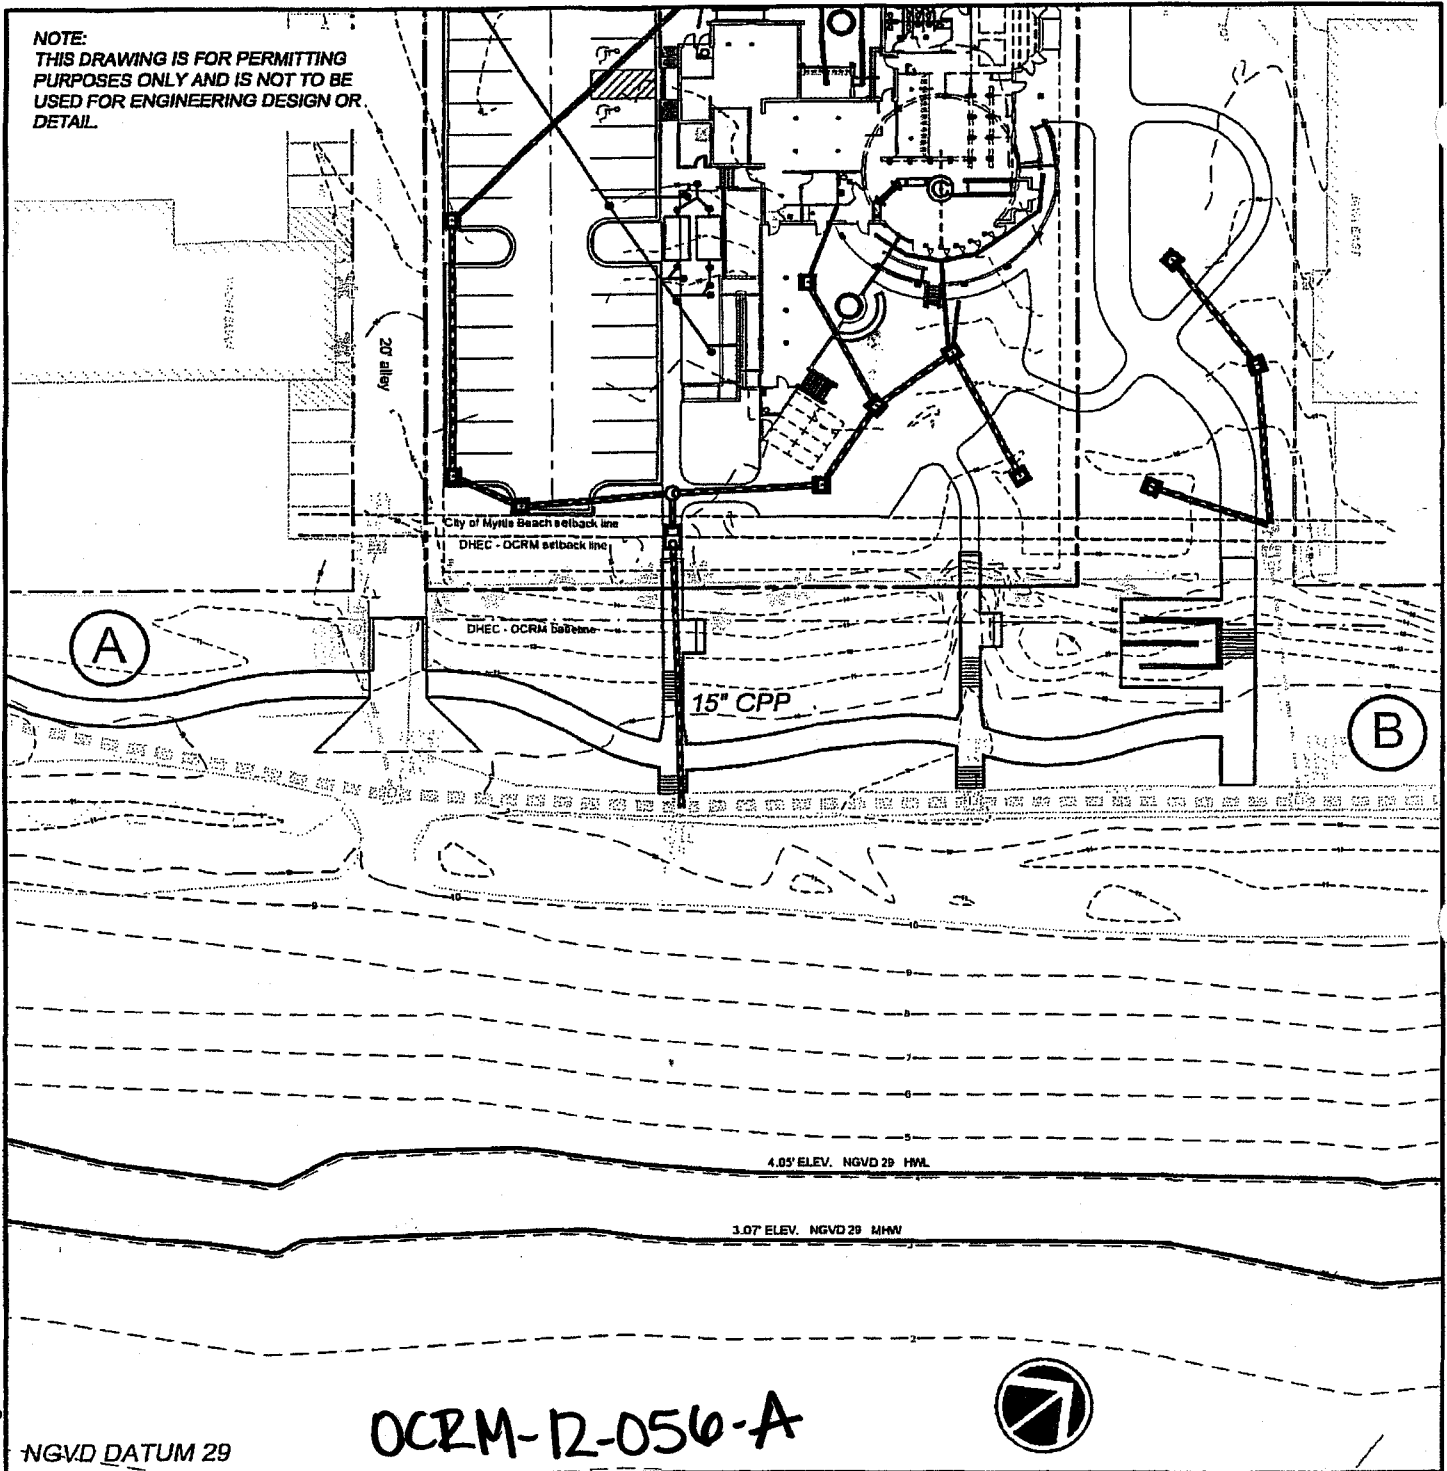

OCRM-12-056-A

NGVD DATUM 29

APPLICANT: CITY OF MYRTLE BEACH
SITE ADDRESS: NORTH OCEAN BLVD.
SUBDIVISION:
MUNICIPALITY: MYRTLE BEACH
COUNTY: HORRY COUNTY
TMS #:
WATERBODY: ATLANTIC OCEAN
OCRM

BANDS / BREAKWATER
STORM DRAIN IMPROVEMENTS

ADJOINERS MAP

ORIGINAL DATE: MARCH 2, 2012
REVISED DATE:


SCALE: N.T.S.

SHEET ___ OF ___

DDC PN: 11545E




Consulting Engineers, Surveyors, Planners,
Landscape Architects & Environmentalists
1200 International Dr., Myrtle Beach, SC 29577

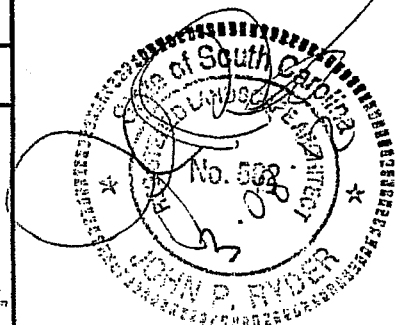

J:\PLANS\1111545E\111545 PERMITS.dwg

NOTE:
THIS DRAWING IS FOR PERMITTING
PURPOSES ONLY AND IS NOT TO BE
USED FOR ENGINEERING DESIGN OR
DETAIL.

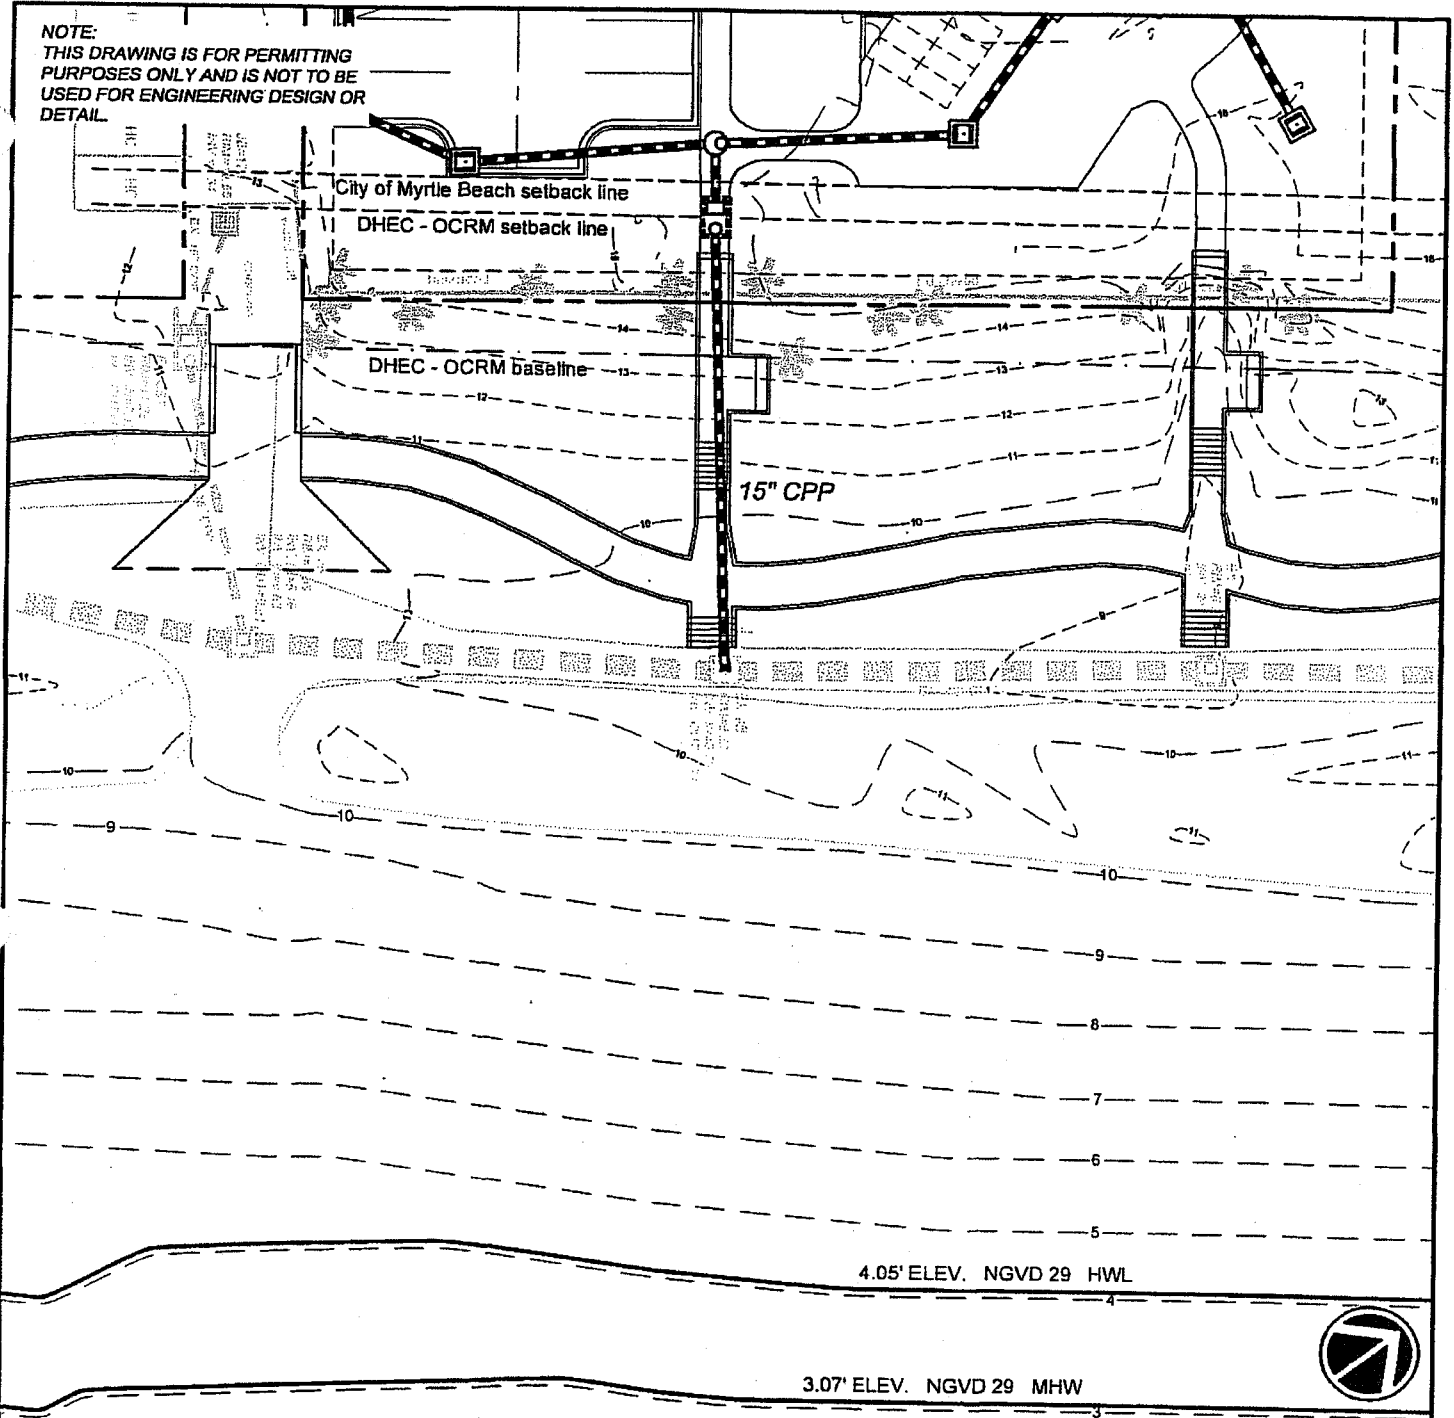

NGVD DATUM 29

OCRM-12-056-A

APPLICANT: CITY OF MYRTLE BEACH

SITE ADDRESS: NORTH OCEAN BLVD.

SUBDIVISION:

MUNICIPALITY: MYRTLE BEACH

COUNTY: HORRY COUNTY

TMS #:

WATERBODY: ATLANTIC OCEAN

OCRM DOCK:

BANDIOS / BREAKWATER
STORM DRAIN IMPROVEMENTS

PLAN VIEW


ORIGINAL DATE: MARCH 2, 2012

REVISED DATE:

SCALE: N.T.S.

SHEET ___ OF ___


DDC PN: 11545E

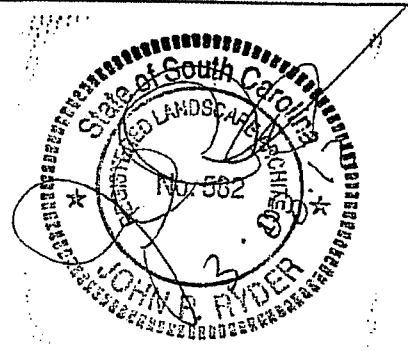

11545E\11545 PERMITS.dwg

J:\PLAN

NOTE:
THIS DRAWING IS FOR PERMITTING
PURPOSES ONLY AND IS NOT TO BE
USED FOR ENGINEERING DESIGN OR
DETAIL.

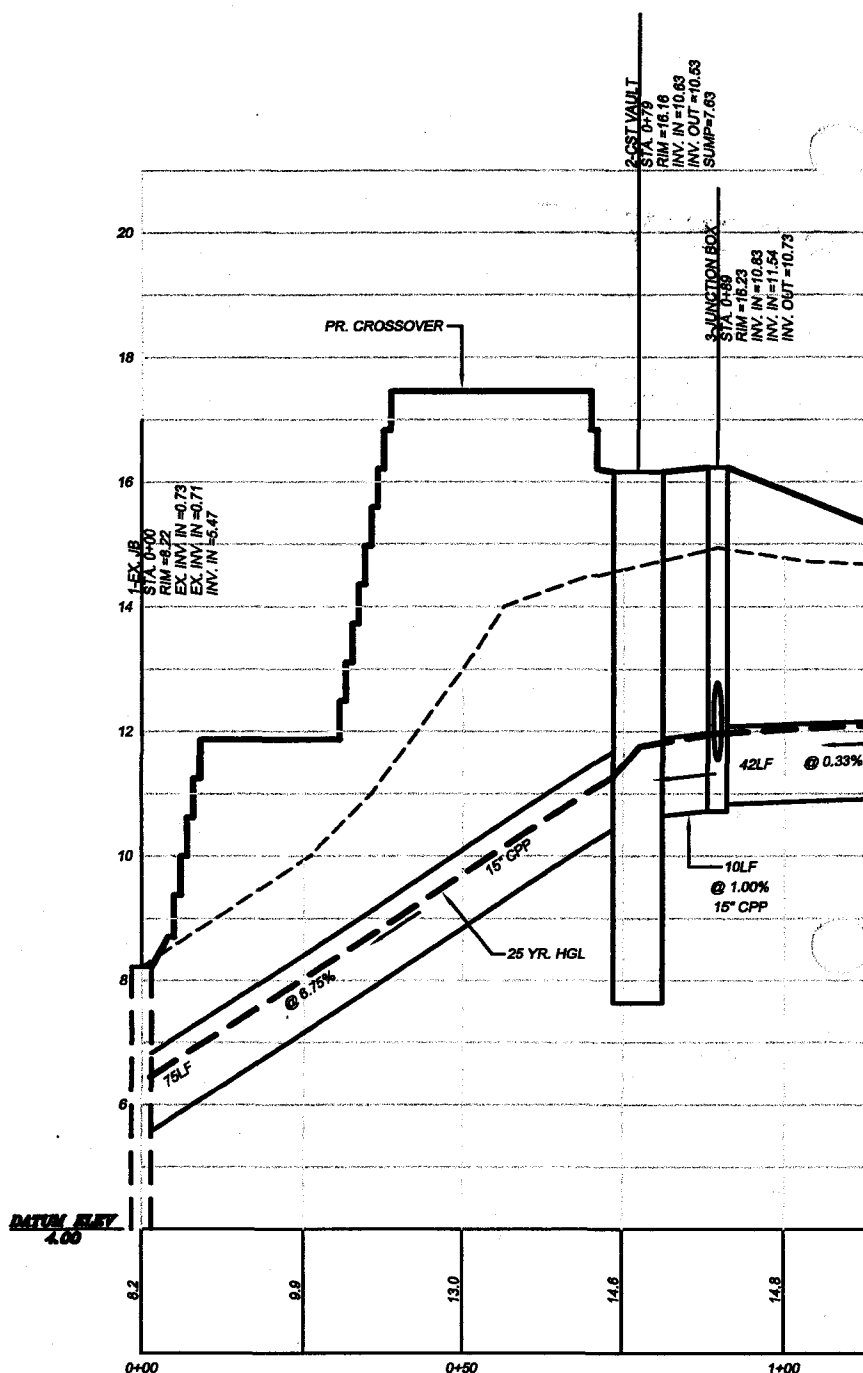

NGVD DATUM 29

OCRM-12-056-A

APPLICANT: CITY OF MYRTLE BEACH

SITE ADDRESS: NORTH OCEAN BLVD.

SUBDIVISION:

MUNICIPALITY: MYRTLE BEACH

COUNTY: HORRY COUNTY

TMS #:

WATERBODY: ATLANTIC OCEAN

OCRM DOCK:

BANDIOS / BREAKWATER
STORM DRAIN IMPROVEMENTS

CROSS SECTION


ORIGINAL DATE: MARCH 2, 2012

REVISED DATE:

SCALE: N.T.S.

SHEET ____ OF ____

DDC PN: 11545E

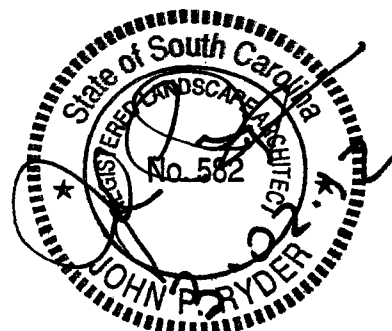

J:\PLANS\11\11545E\11545 PERMITS.dwg

NOTE:

NO EXCAVATION OR FILL ACTIVITY IS TO OCCUR BELOW THE HIGH WATER LINE (HWL) LOCATION AT 4.05 FEET ELEVATION. NO IMPACTS WILL OCCUR TO WETLANDS OR WATERS OF THE U.S. AS A RESULT OF COMPLETION OF THIS PROJECT.

NGVD DATUM 29

OCRM-12-056-A

APPLICANT: CITY OF MYRTLE BEACH

SITE ADDRESS: NORTH OCEAN BLVD.

SUBDIVISION:

MUNICIPALITY: MYRTLE BEACH

COUNTY: HORRY COUNTY

TMS #:

WATERBODY: ATLANTIC OCEAN

OCRM DOCK:

**BANDS / BREAKWATER
STORM DRAIN IMPROVEMENTS**

IMPACT SUMMARY

ORIGINAL DATE: MARCH 2, 2012

REVISED DATE:


SCALE: N.T.S.


SHEET ___ OF ___

DDC PN: 11545E



Consulting Engineers, Surveyors, Planners,
Landscape Architects & Environmentalists
1298 Professional Dr., Myrtle Beach, SC 29577

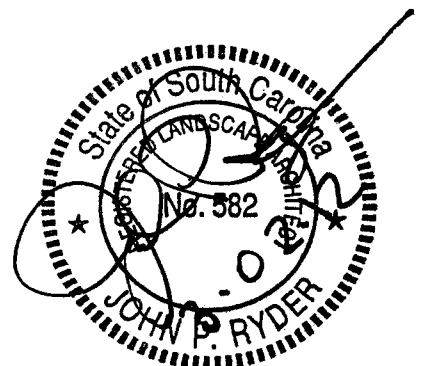

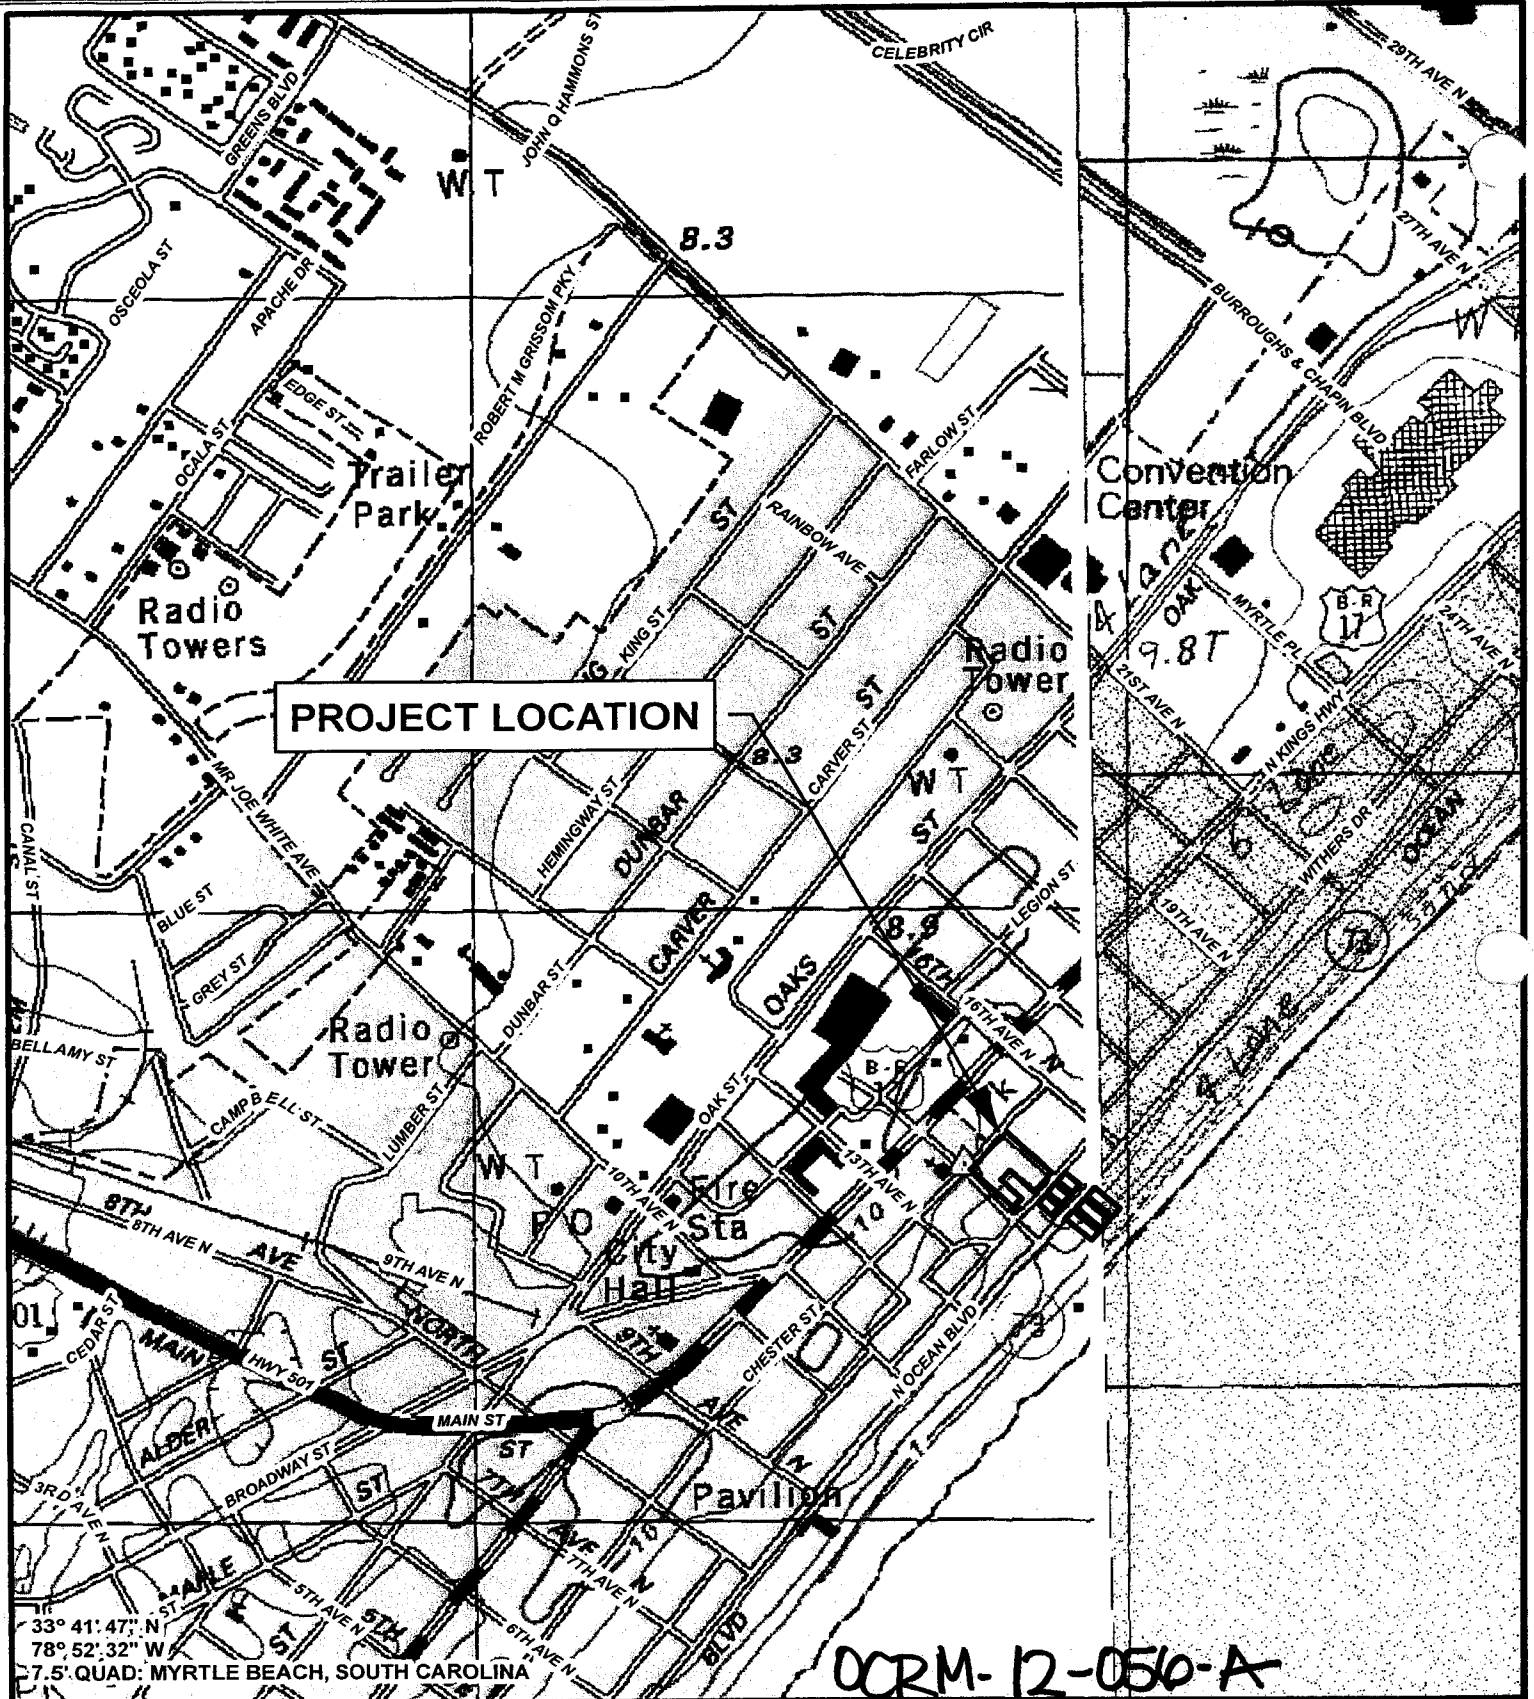

CONSULTING ENGINEERS, SURVEYORS, PLANNERS,
LANDSCAPE ARCHITECTS & ENVIRONMENTALISTS
1298 PROFESSIONAL DRIVE
MYRTLE BEACH, SOUTH CAROLINA 29577
PHONE: (843) 692 - 3200
FAX: (843) 692 - 3210

BANDITOS RESTAURANT LOCATION MAP

Date: 1/27/12
County: Horry

Scale: 1" = 1,000'
Job No.: 10.11545E

Figure: **2**